

求積表

地番	北春日町443-1			
No.	X <sub>n</sub>	Y <sub>n</sub>	Y <sub>n+1</sub> -Y <sub>n-1</sub>	X <sub>n</sub> (Y <sub>n+1</sub> -Y <sub>n-1</sub> )
S5180	- 115156.712	- 30755.852	- 14.012	1613575.848544
SN71	- 115157.774	- 30755.111	2.051	- 236188.594474
SN72	- 115159.495	- 30753.801	4.061	- 467662.709195
KK1	- 115163.013	- 30751.050	8.532	- 982570.826916
K4	- 115170.453	- 30745.269	15.779	- 1817274.577887
SN1	- 115185.201	- 30735.271	16.077	- 1851832.476477
SN3	- 115180.235	- 30729.192	7.528	- 86706.809080
S3474	- 115178.940	- 30727.743	26.144	- 3011238.207360
S3472	- 115129.982	- 30703.048	21.892	- 2520425.565944
S3471	- 115128.218	- 30705.851	- 6.380	734518.030840
S3470	- 115128.170	- 30709.428	- 7.646	880269.987820
S3469	- 115129.521	- 30713.497	- 6.044	695842.824924
S3467	- 115130.788	- 30715.472	- 2.101	241889.785588
S7778	- 115130.914	- 30715.598	- 4.924	566904.620536
S3466	- 115135.708	- 30720.396	- 8.150	938356.020200
S3452	- 115139.734	- 30723.748	- 10.774	1240515.494116
S7781	- 115149.843	- 30731.170	- 7.545	868805.565435
S3451	- 115150.010	- 30731.293	- 5.506	634015.955060
S3450	- 115157.408	- 30736.676	- 7.760	893621.486080
S3449	- 115158.994	- 30739.053	- 4.423	509348.230462
S3448	- 115159.713	- 30741.099	- 16.799	1934568.018687
合計			- 2037.899041	
合計面積				1018.9495205
地積				1018.94

工事名 第3回「のんびりぐらしの家」設計コンペ 「火と土間のある暮らし」	図面名	敷地図	SCALE	株式会社 小野建築設計 <small>〒610-1123 京都市西京区大原野上里南ノ町1 O番地 京都府知事許可(特-2)第33008号          TEL 075-335-2254 FAX 075-335-2256</small>	CHECK
	所在地	京都市西京区北春日町443-1	DAY		NUMBER
			1/200		
			2021.4		






①

敷地周辺写真

④



②

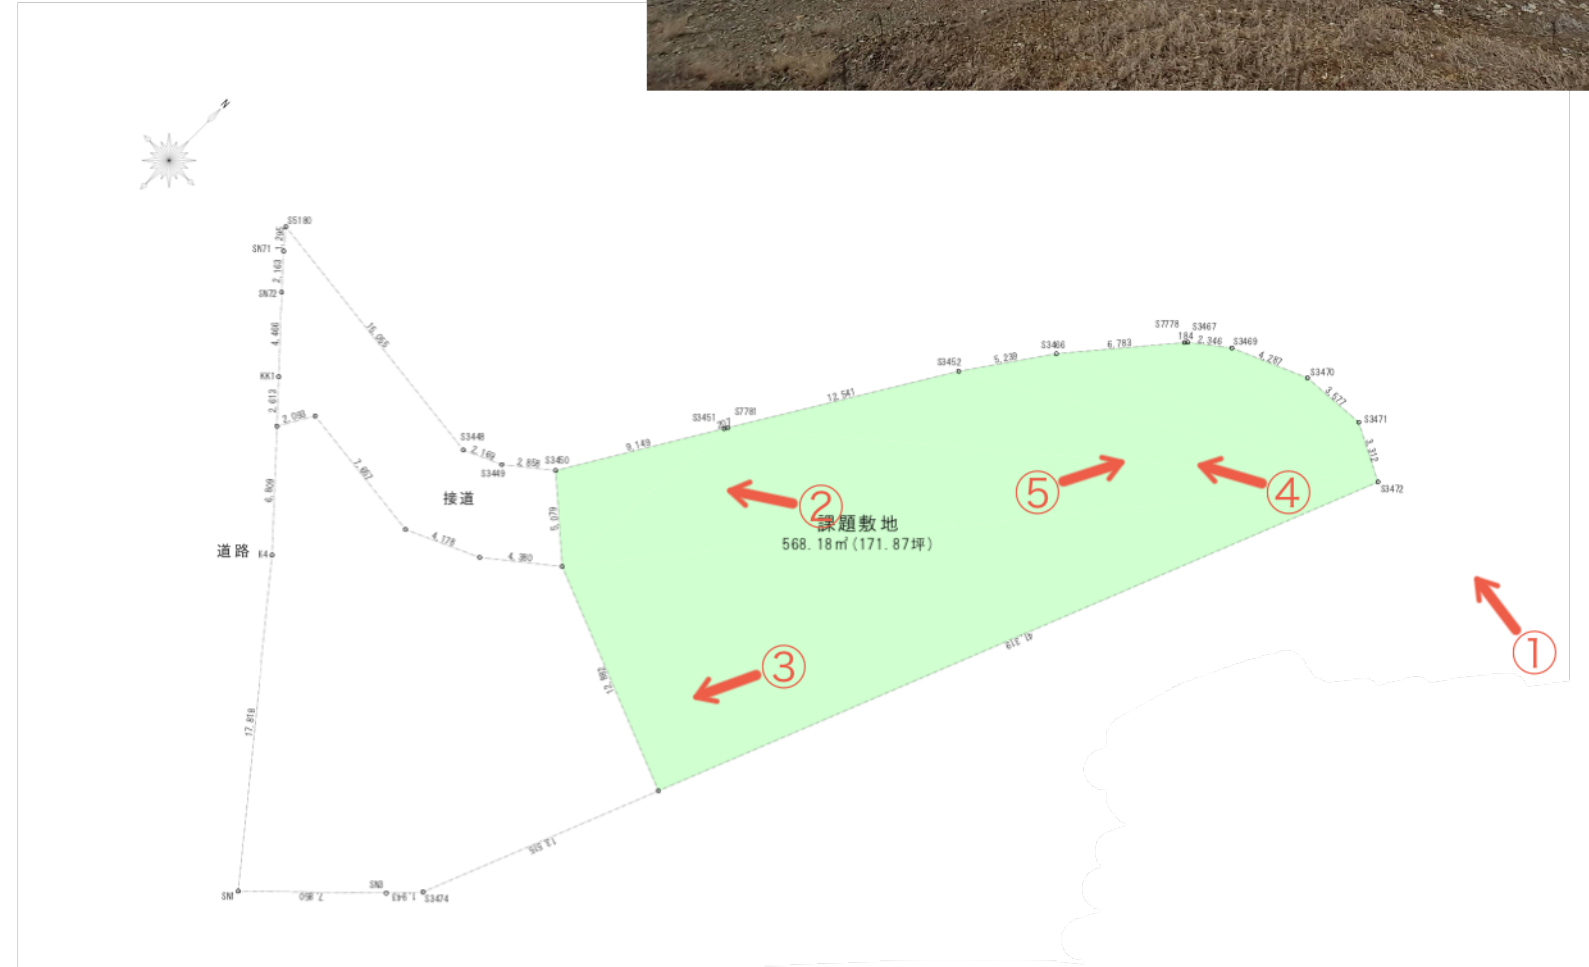

③

⑤





